


FIRST FLOOR PLAN
SCALE: 1/8" = 1'-0"

KEY	MANUFACTURER	MANUFACTURER	COLOR
1	CAST STONE BAND	ROCKCAST ON EQUAL	TBD
2	CAST STONE BAND	ROCKCAST ON EQUAL	TBD
3	CAST STONE BAND / HEADER	ROCKCAST ON EQUAL	TBD
4	FIELD BRICK VENEER	TBD	TBD
5	ACCENT BRICK VENEER	TBD	TBD
6	NATURAL STONE VENEER	STONE LITE ON EQUAL	TBD
7	VENEER WALL CLADDING - FIELD	THERMAL ON EQUAL	TBD
8	VENEER WALL CLADDING - PARTIAL	THERMAL ON EQUAL	TBD
9	ALUM. COMPONENT PANEL CORNER (SEE ALT. 2)	ALUM. ON EQUAL	MED. BRONZE METALLIC FINISH ON EQUAL
10	INSULATED GLASS & ALUM. STOREFRONT	ALUM. ON EQUAL	TBD
11	SPANDREL GLASS STOREFRONT	ALUM. ON EQUAL	TBD
12	EXTENDED ALUMINUM CANOPY	ALUM. ON EQUAL	TBD

EXTERIOR FINISH LEGEND

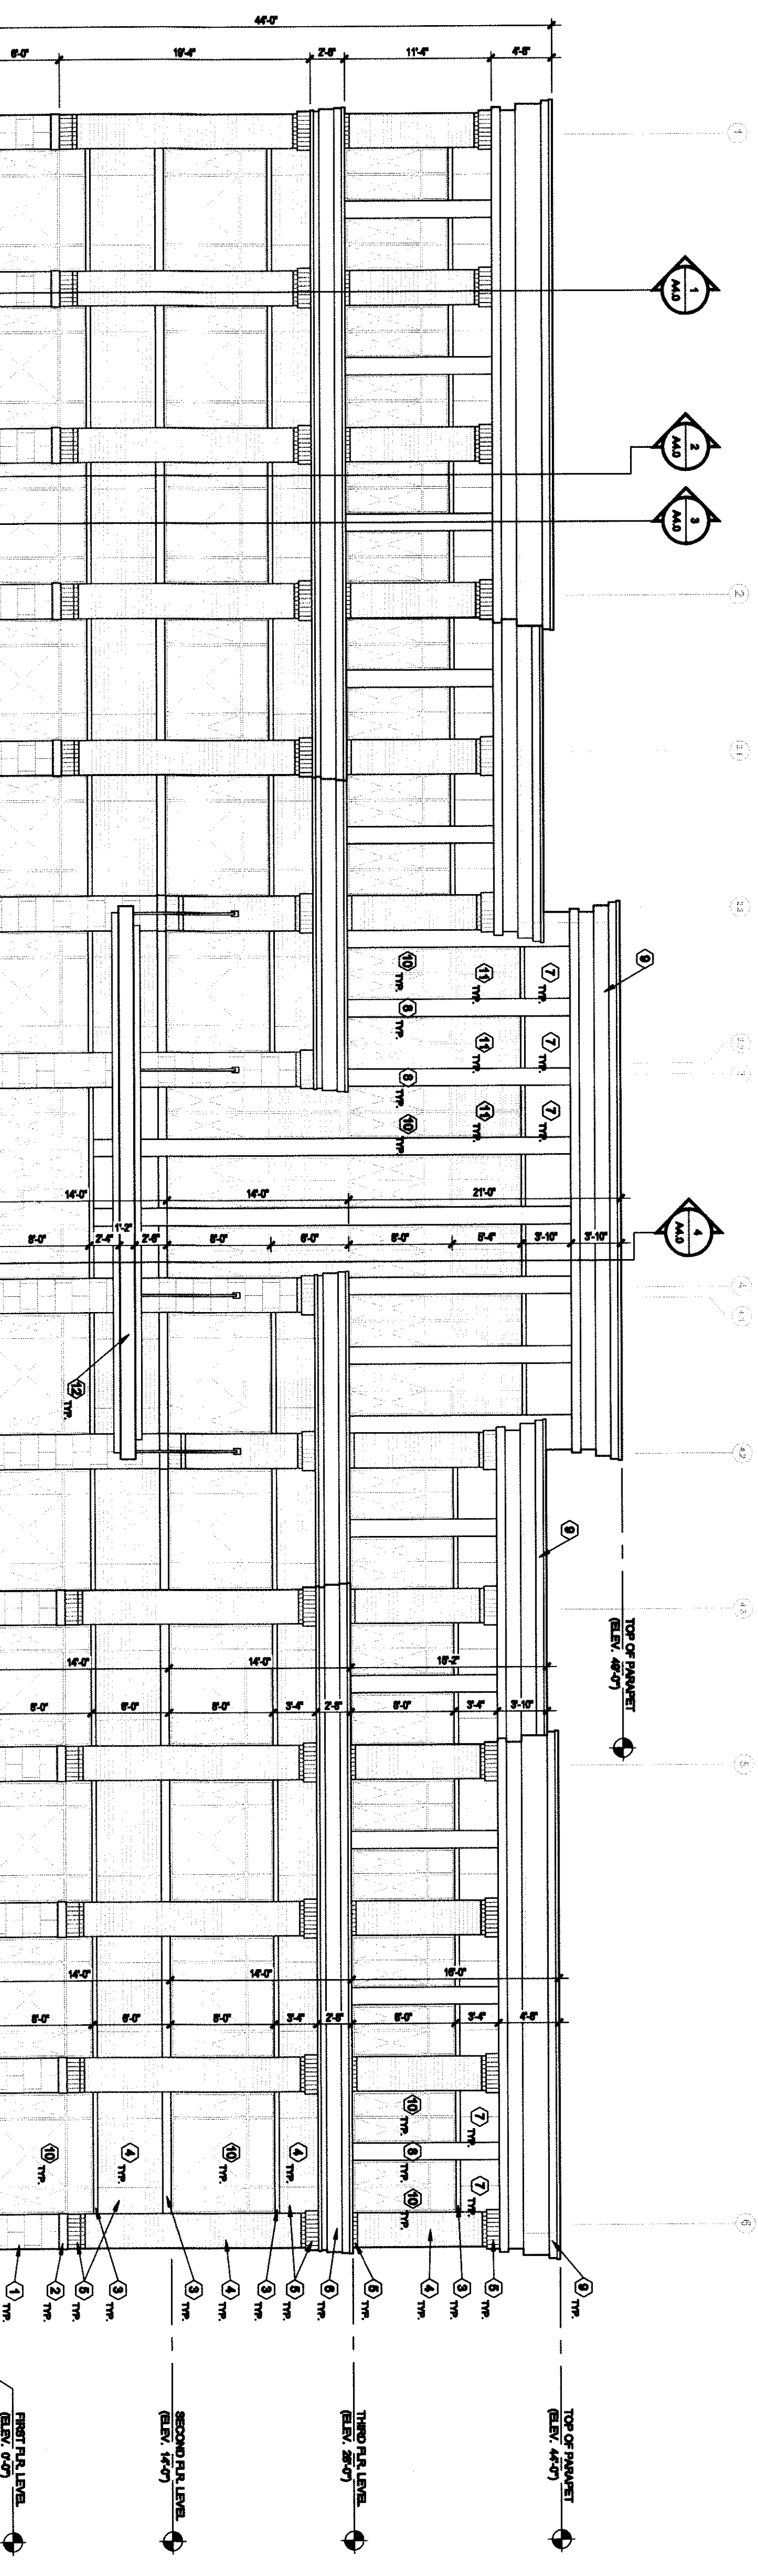

WEST ELEVATION
SCALE: 1/8" = 1'-0"